


INDEX OF SHEETS

1	COVER SHEET
2	GENERAL NOTES
3-4	SUMMARY OF QUANTITIES
5	SCHEDULE OF QUANTITIES
6	TYPICAL SECTIONS
7-9	PLAN & PROFILE (IL 17)
10	PLAN & PROFILE (CH 38 / LOWE ROAD)
11-15	TRAFFIC SIGNAL PLANS
16-17	DETAILS
18-21	CROSS SECTIONS (IL 17)
22	CROSS SECTIONS (CH 38 / LOWE ROAD)
10A	RIGHT-OF-WAY

STANDARDS

000001-04	STANDARD SYMBOLS, ABBREVIATIONS, AND PATTERNS
280001-02	TEMPORARY EROSION CONTROL SYSTEMS
442201-01	CLASS C AND D PATCHES
482001	BITUMINOUS SHOULDER ADJACENT TO FLEXIBLE PAVEMENT
542401	METAL END SECTION FOR PIPE CULVERTS
701001	OFF-ROAD OPERATIONS, 2L, 2W, 4.5m (15') MIN. AWAY FOR SPEEDS ≥ 45 MPH
701006	OFF-ROAD OPERATIONS, 2L, 2W, 4.5m (15') TO PAVEMENT EDGE FOR SPEEDS ≥ 45 MPH
701101	OFF-ROAD OPERATIONS, MULTILANE LESS THAN 4.5m (15') AWAY FOR SPEEDS ≥ 45 MPH
701106	OFF-ROAD OPERATIONS, MULTILANE MORE THAN 4.5m (15') AWAY FOR SPEEDS ≥ 45 MPH
701306	LANE CLOSURE, 2L, 2W, SLOW MOVING OPERATIONS-DAY ONLY FOR SPEEDS ≥ 45 MPH
701311-02	LANE CLOSURE, 2L, 2W, MOVING OPERATIONS-DAY ONLY
701326-01	LANE CLOSURE, 2L, 2W, PAVEMENT WIDENING FOR SPEEDS ≥ 45 MPH
701422-01	LANE CLOSURE, MULTILANE FOR SPEEDS ≥ 45 MPH
701426-01	LANE CLOSURE, MULTILANE FOR INTERMITTENT OR MOVING OPERATION FOR SPEEDS ≥ 45 MPH
702001-05	TRAFFIC CONTROL DEVICES
720016-01	MAST ARM MOUNTED STREET NAME SIGNS
780001-01	TYPICAL PAVEMENT MARKINGS
781001-02	TYPICAL APPLICATION RAISED REFLECTIVE PAVEMENT MARKERS
805001	ELECTRICAL SERVICE INSTALLATION DETAILS
814001	CONCRETE HANDHOLES
814006	DOUBLE HANDHOLES
857001	STANDARD PHASE DESIGNATION DIAGRAMS AND PHASE SEQUENCES
877011-01	STEEL COMBINATION MAST ARM ASSEMBLY AND POLE
878001-02	CONCRETE FOUNDATION DETAILS
880006	TRAFFIC SIGNAL MOUNTING DETAILS
886001	DETECTOR LOOP INSTALLATIONS
886006	TYPICAL LAYOUT FOR DETECTION LOOPS

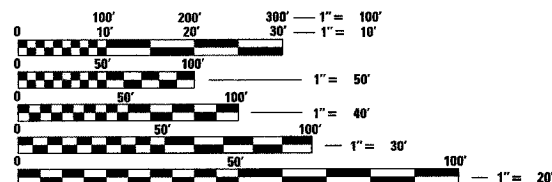

FULL SIZE PLANS HAVE BEEN PREPARED USING STANDARD ENGINEERING SCALES. REDUCED SIZED PLANS WILL NOT CONFORM TO STANDARD SCALES. IN MAKING MEASUREMENTS ON REDUCED PLANS, THE ABOVE SCALES MAY BE USED.

MICROFILMED _____
 REEL NUMBER _____
 AWARDED _____
 RESIDENT ENGINEER _____
 AS BUILT CHANGES WERE MADE
 ON THE FOLLOWING SHEETS _____

JULIE 1-800-892-0123

DISTRICT 3 NO. (815) 434-6131


PROJECT ENGINEER: DAN DRAPER
 UNIT CHIEF: MICHELE LINDEMANN
 TOWNSHIP: AROMA

666416

STATE OF ILLINOIS DEPARTMENT OF TRANSPORTATION DIVISION OF HIGHWAYS PLANS FOR PROPOSED FEDERAL AID HIGHWAY

FAP 330 (IL 17)
 SECTION (1R)TS
 PROJECT ACHS-0330(041)
 KANKAKEE COUNTY
 C-93-017-04

INSTALL TRAFFIC SIGNALS AND ADD TURN LANES
 AT LOWE ROAD INTERSECTION.

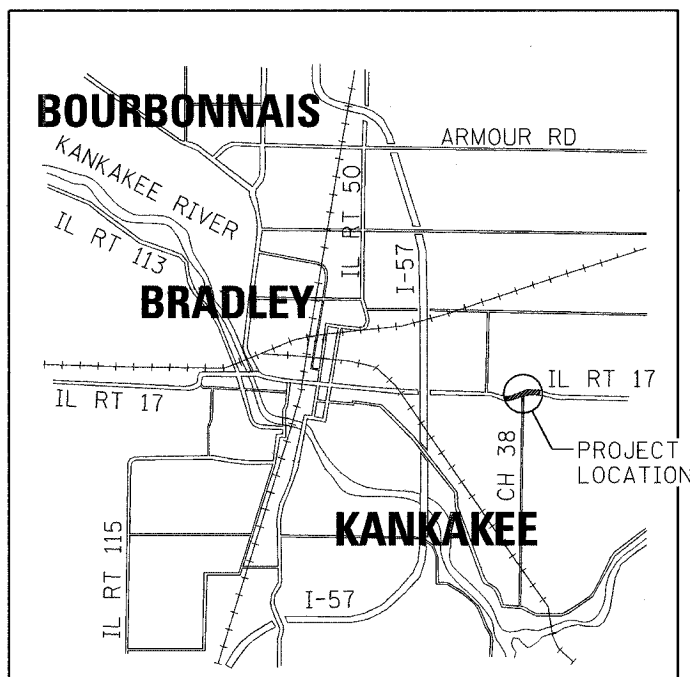


LOCATION MAP
 N.T.S.

NET LENGTH OF SECTION 1353.29 (0.256 MI.)
 GROSS LENGTH OF SECTION 1353.29 (0.256 MI.)

• (1R)TS
 ** FAP 330 (IL 17)

ROUTE NO.	SECTION	COUNTY	TOTAL SHEETS	SHEET NO.
..	.	KANKAKEE	23	1
FED. ROAD DIST. NO. 7	ILLINOIS	FED. AID PROJECT		

D-93-017-04
 P-93-030-03
 CONTRACT NO. 66416

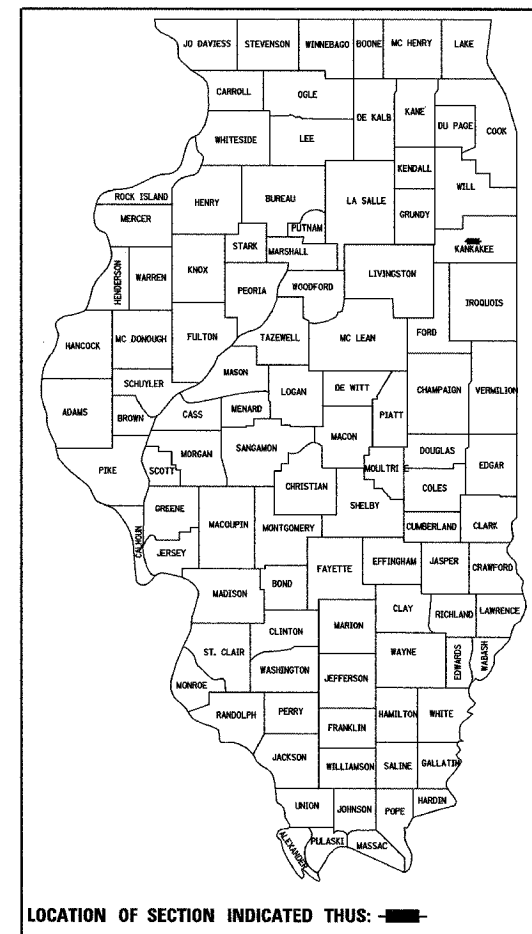


FAP 330 (IL 17)
 FUNCTIONAL CLASSIFICATION: OTHER PRINCIPAL ARTERIAL

ADT = 14200 (2004)
 PV = 88.2%
 MU = 9.4%
 SU = 2.4%

STATE OF ILLINOIS
 DEPARTMENT OF TRANSPORTATION
 DIVISION OF HIGHWAYS

SUBMITTED MARCH 26 2004
 DISTRICT ENGINEER
 PASSED October 1 2004
 ENGINEER OF DESIGN AND ENVIRONMENT
 APPROVED October 1 2004
 DIRECTOR, DIVISION OF HIGHWAYS

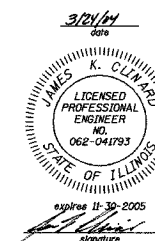

PROFESSIONAL DESIGN FIRM
 LICENSE NO. 184-00177